

Construction Coordination Update Jan. 2014 – March. 2014

Leslie Battersby 11/25/2013



Jan. 2013 Activities - SUSB, B41, T2 and Other Small Projects

- **Major Projects**
- **SUSB**
 - Design – Work Package 2 & 3 (WP #2 complete 1/29/2014)
 - Demolition – Auditorium, cafeteria and trees Jan. 6th – Feb. 19th
- **B41**
 - Design – Work Package#1,2&3 (WP #1 complete 1/03/2014)
 - Mobilization – complete Jan. 10th, 2014
 - Abatement – Jan. 6th – 23rd
 - Interior Demolition - Jan. 24th – March 3rd.
- **T2**
 - Design
 - Existing Conditions Investigations – Jan. 6th – 24th
- **Small Projects**
 - Storm Drain Repairs – Line storm drain and repair sink holes
 - Coffee Hut – Utility Locate, Utility rough-in
 - SU Diesel Storage – BIO Submit & Approval

Feb. 2014 Activities - SUSB, B41, T2 and Other Small Projects

- **Major Projects**
- SUSB
 - Design - Work Package #3&4 (WP #3 Complete 2/24/2014)
 - Remove Abandoned Utilities - Feb. 12th – Feb 28th
 - Clear and grub site - Feb. 20th – March 12th
- B41
 - Design - Work Package #2&3
 - Interior Demolition - Jan. 24th – March 3rd.
- T2
 - Design Submittals (R4A,B&C) - Jan. 27th – Feb. 7th
 - SLAC Review and Approval of Designs (R4A,B&C) - Feb. 10th – Feb 24th
 - Design Submittals (R5 & R6) – Feb. 10th – Feb. 21st
 - SLAC Review and Approval of Designs (R5 & R6) - Feb. 24th – March 7th
- Small Projects
 - Coffee Hut – Construct Hut
 - SU Diesel Storage Tanks – Grading, UG elec. and slab construction

March 2014 Activities - SUSB, B41, T2 and Other Small Projects

- **Major Projects**
- SUSB
 - Design – Work Package #4 complete 5/27/2014
 - Rough Grade Site - March 13th – 19th
 - Mass excavation and off haul - March 20th – May 19th
- B41
 - Design - Work Package #2&3 (WP#2 complete March 4th)
 - Interior Demolition - complete March 3rd
 - Roof Demolition – starts April 7th
- T2
 - Design Submittals (R3) - Feb. 24th – March 7th
 - SLAC Review and Approval of Designs (R3) – March 10th – March 21st
- Small Projects
 - Coffee Hut – Construct Hut
 - SU Diesel Storage Tanks – Install tanks & polishers, leak detection and power to system.

SUSB Demolition – Truck Routing Jan. & Feb. 2014



HENSEL PHELPS
Plan. Build. Manage.

Established 1937

SLAC National Accelerator
Laboratory
SCIENCE AND USER SUPPORT
BUILDING (SUSP)
BLDG 053

TITLE:
Site Utilization Plan
Layout


DATE: Oct. 17, 2013

NOTES:
This plan is for the overall
perimeter security and
abatement & demo phase

KEY


- Fence- Embedded
- Fence- With Base
- Vehicle Gate
- Man Gate
- Fire Extinguisher (8)
- Fire Hydrant (2)
- Stock Pile Option
- Restrooms + Wash Station
- Future Trailer Pad
- Trailer
- Lunch / Shade
- Existing Trees to Stay
- Dumpster
- Trucking Route
- Fire Lane
- Temporary Power Supply
- Temporary Power Skid
- SignType, See Page2
- Craft Pedestrian Access

SCALE: NTS

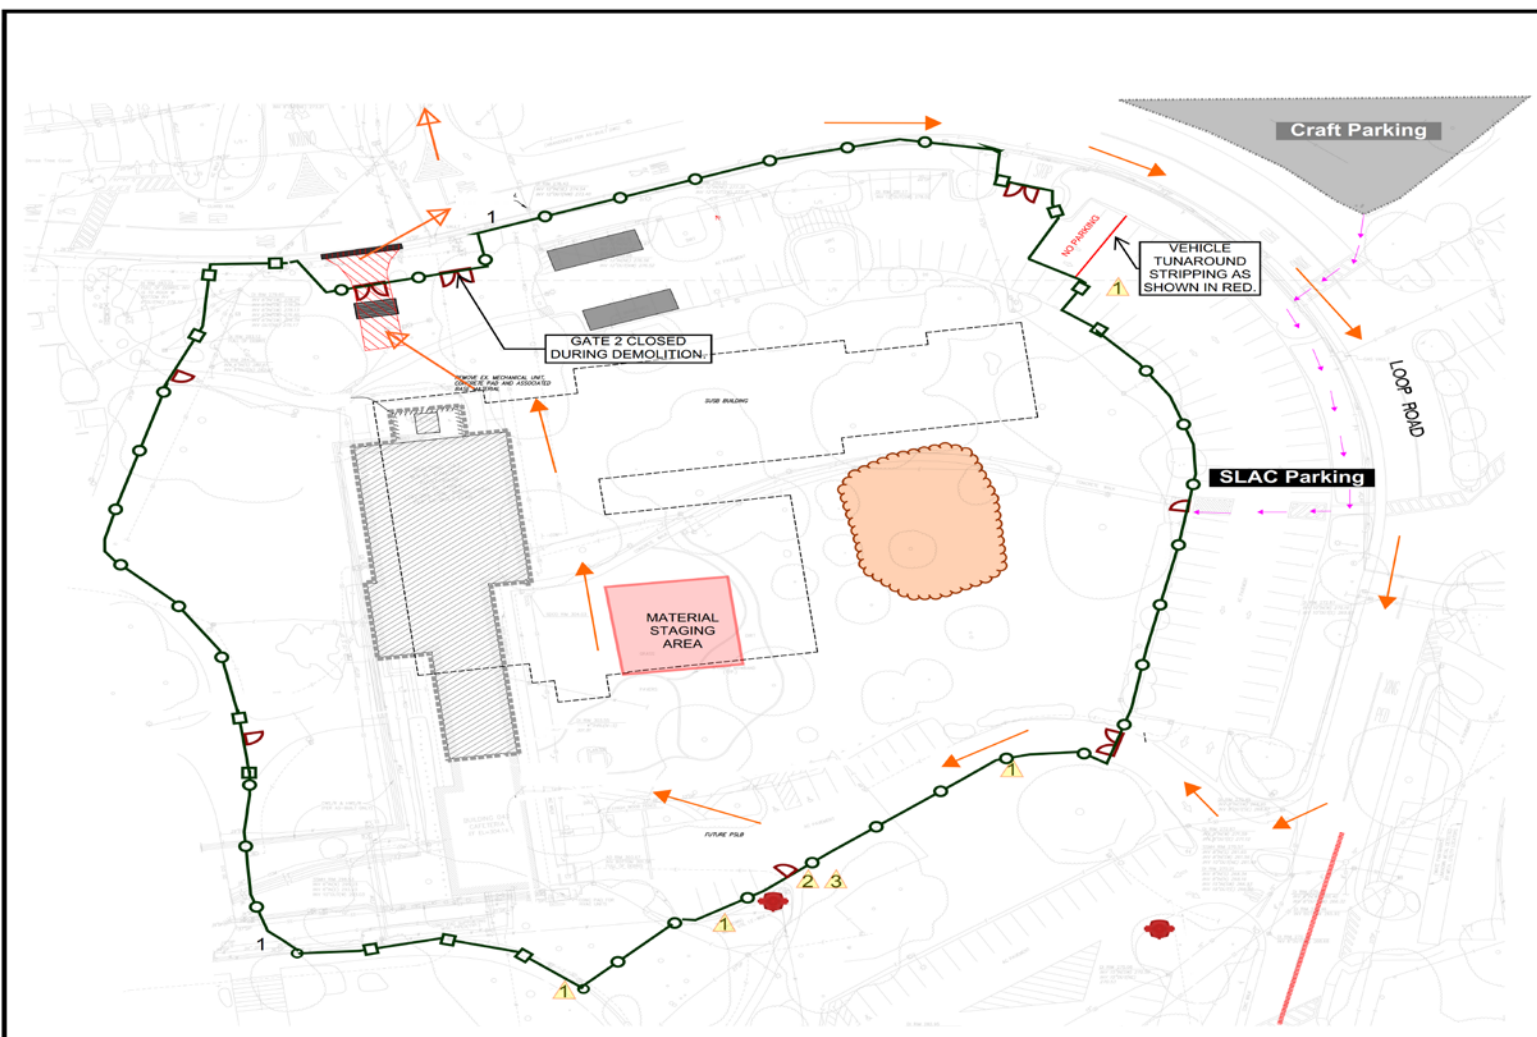

20130818.DWG

B041 – Fence Plan

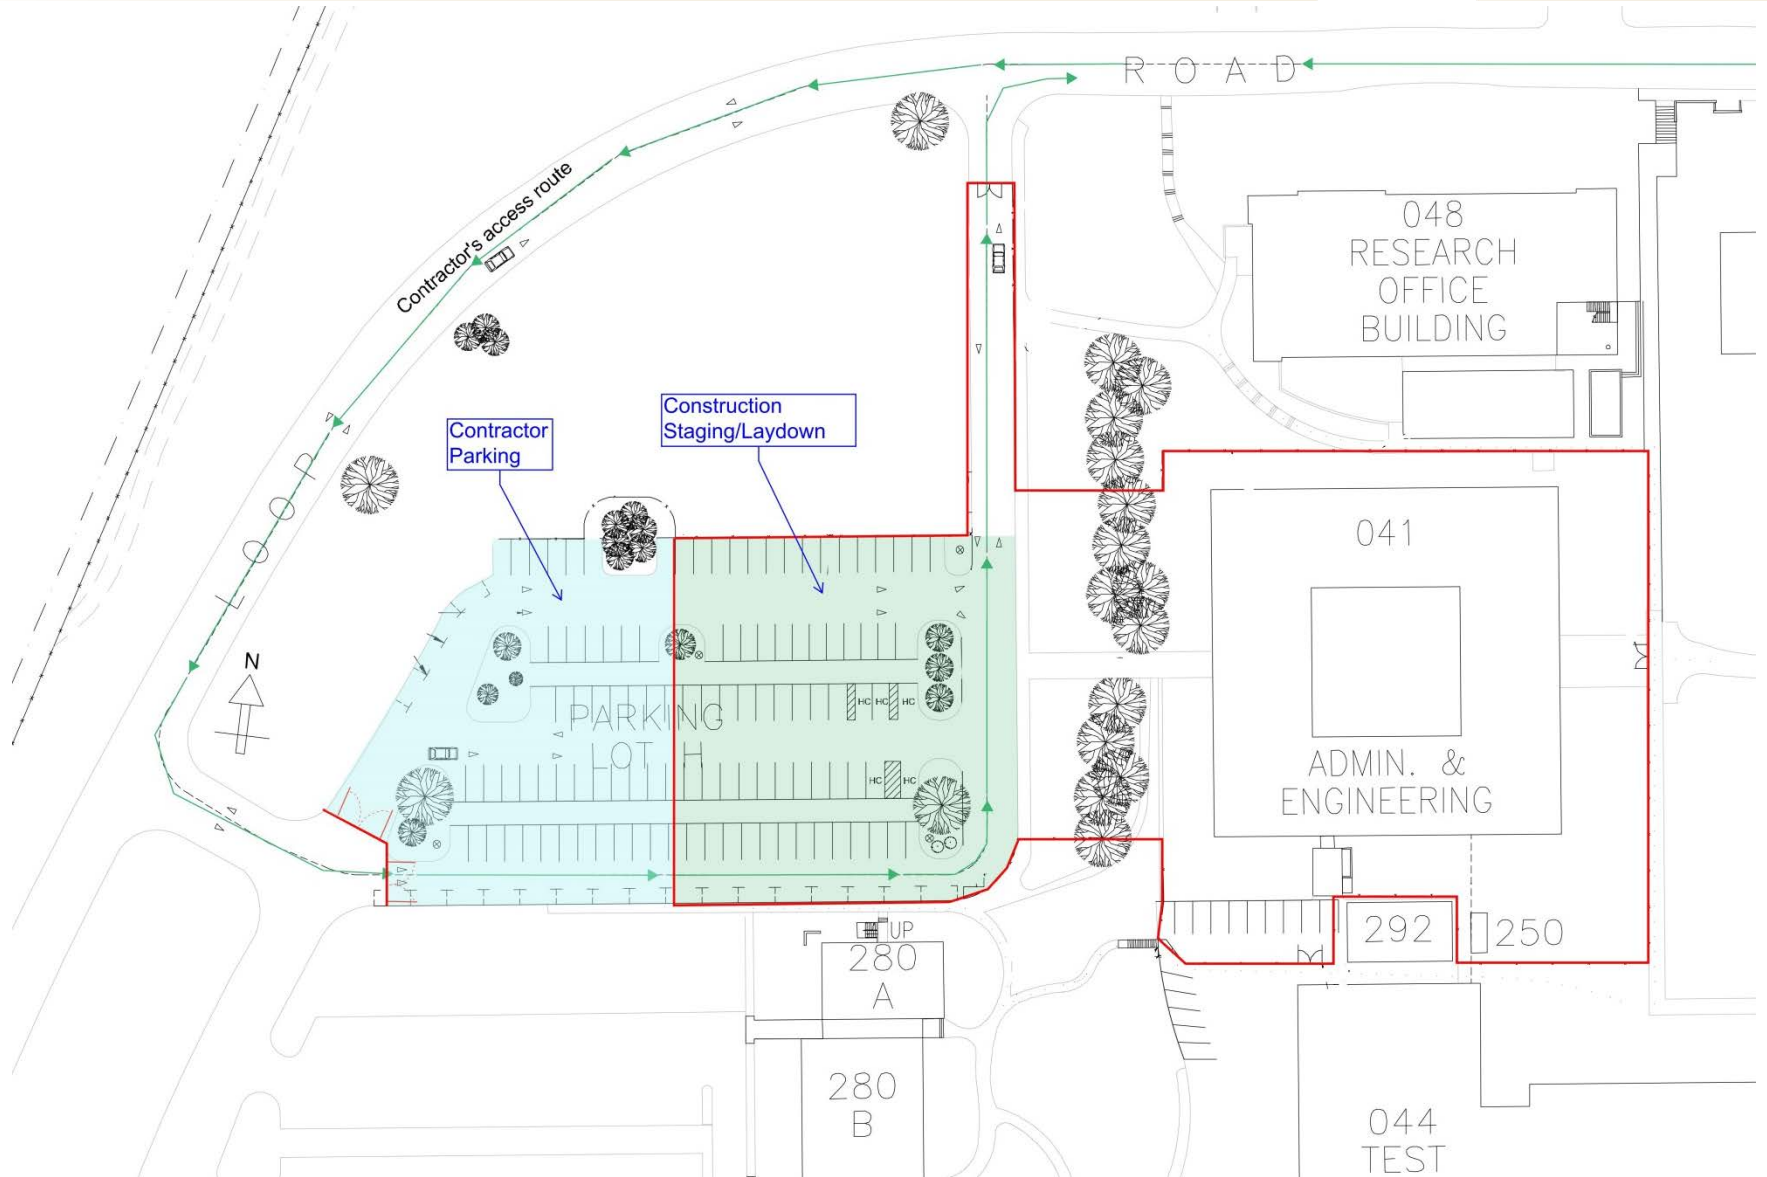



SILVERADO

Bobcat

CAUTION

CAUTION

CAUTION





218C

EXIT



